



West Fork Construction Leather Chaps Dr. Monument, CO

MHT 1 Half Road Closure (TA-32) MUTCD

Legend

- Barrel
- Tubular
- Work Area

Date: 5/23/2024 **Author:** Work Zone Traffic Control LLC.

Comments:

1. Plan not to scale, concept only.
2. All traffic control shall be set in accordance with the latest edition of the MUTCD.
3. All devices shall be in compliance with the 2016 MASH report.
4. Signs shall be spaced 100' min




ATSSA AMERICAN TRAFFIC SAFETY SERVICES ASSOCIATION
SAFER ROADS SAVE LIVES

This is to affirm that
Marcell Harris
has satisfied the requirements
to be designated as a
Traffic Control Supervisor

Cert. #: 000003451
Issue Date: 12/21/2023
Expiration Date: 12/20/2027

Wm. M. Clark
Certification Board

City: _____
Contractor: _____
TCS: Marcell Harris

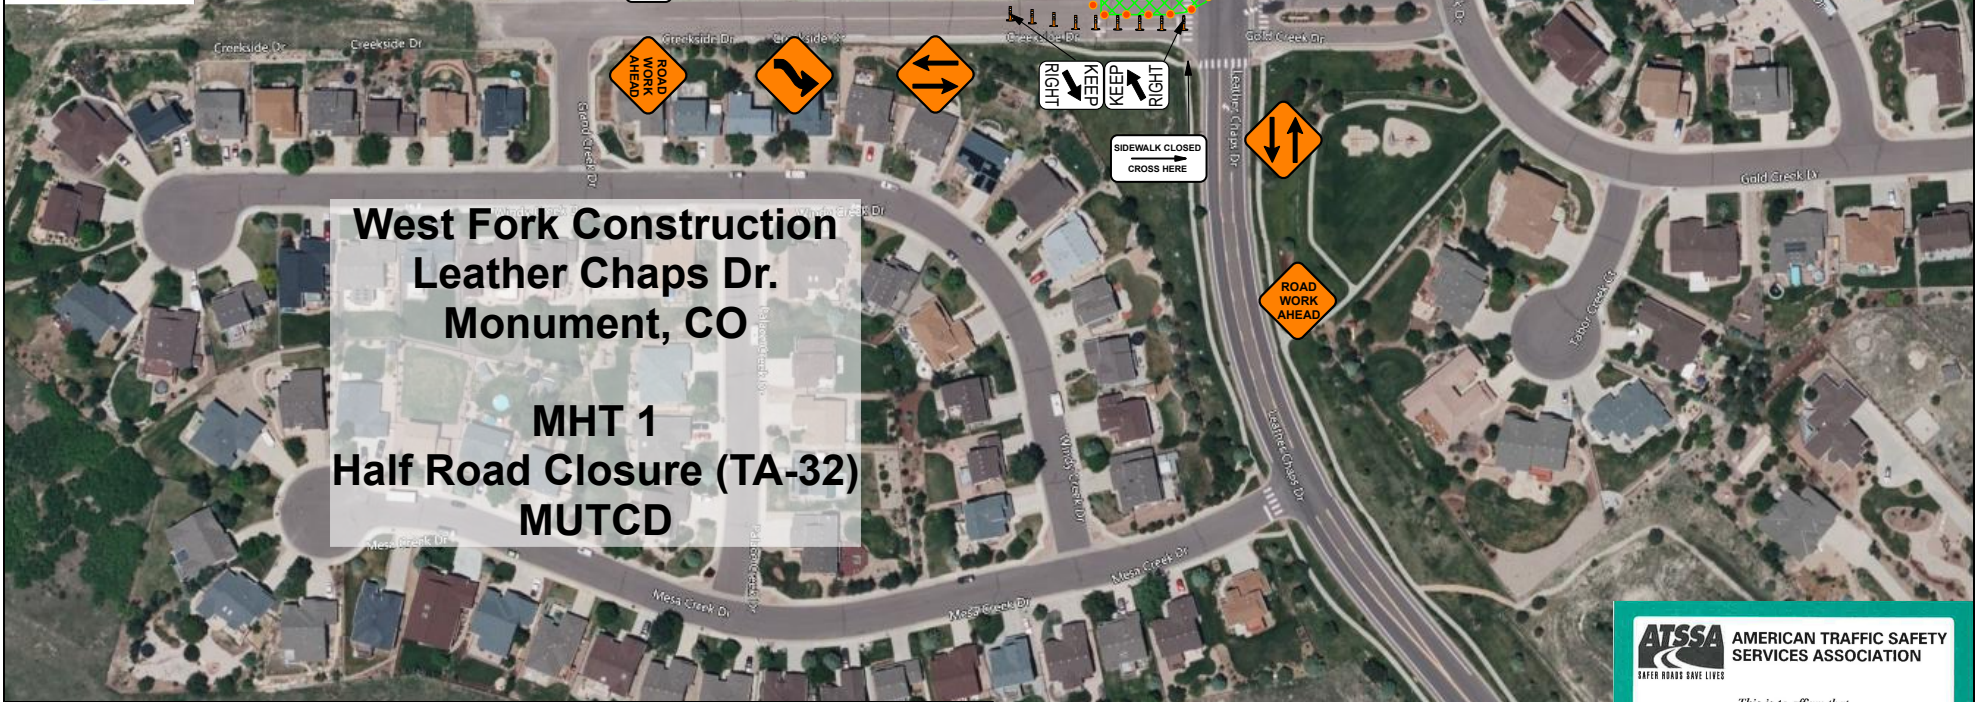

West Fork Construction
Leather Chaps Dr.
Monument, CO

MHT 1
Half Road Closure (TA-32)
MUTCD

Legend

- Barrel
- Tubular
- Work Area

Date: 5/23/2024 Author: Work Zone Traffic Control LLC.

Comments:

1. Plan not to scale, concept only.
2. All traffic control shall be set in accordance with the latest edition of the MUTCD.
3. All devices shall be in compliance with the 2016 MASH report.
4. Signs shall be spaced 100' min



ATSSA AMERICAN TRAFFIC SAFETY SERVICES ASSOCIATION
SAFER ROADS SAVE LIVES

This is to affirm that
Marcell Harris
has satisfied the requirements
to be designated as a
Traffic Control Supervisor

Cert. #: 000003451
 Issue Date: 12/21/2023
 Expiration Date: 12/20/2027

Wm. M. Clark
Certification Board

City: _____
 Contractor: _____
 TCS: Marcell Harris