


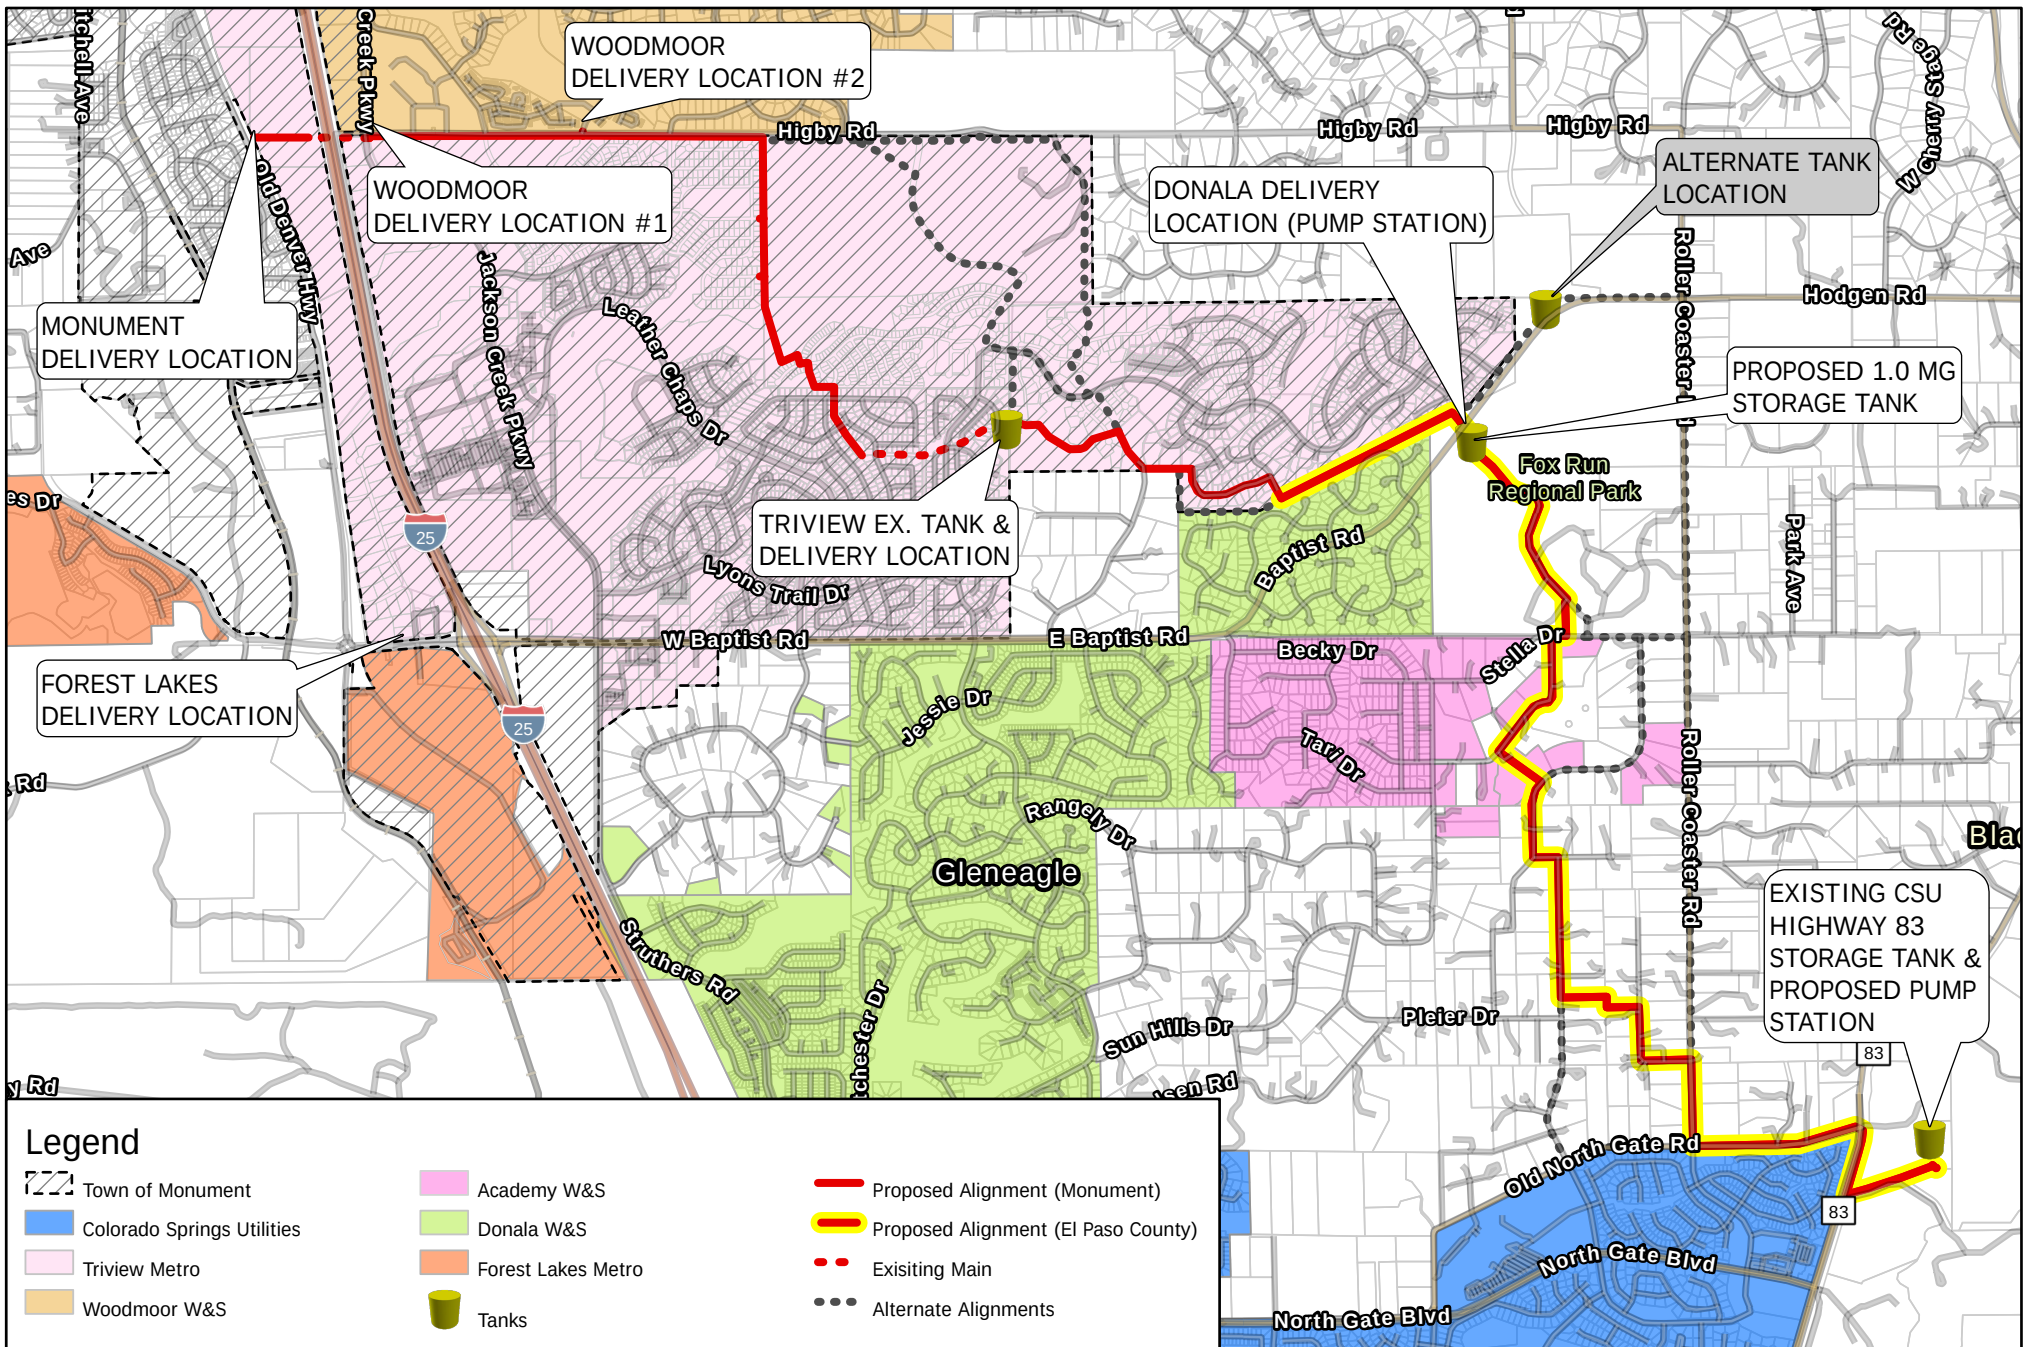

NORTHERN DELIVERY SYSTEM PROPOSED ROUTING ALIGNMENT WITH ALTERNATIVES

JDS-HYDRO CONSULTANTS, INC.
5540 TECH CENTER DR., SUITE 100
COLORADO SPRINGS, CO 80919
(719) 227-0072